


PROPOSED COMMERCIAL COMPLEX AT AHMEDABAD



Disclaimer: This drawing and the design data therein are the property of Mansi Shah Architects. They are merely loaned and will neither be reproduced, copied, loaned, exhibited nor used except in the limited way and private use as permitted by any written consent given by Mansi Shah Architects to the borrower.

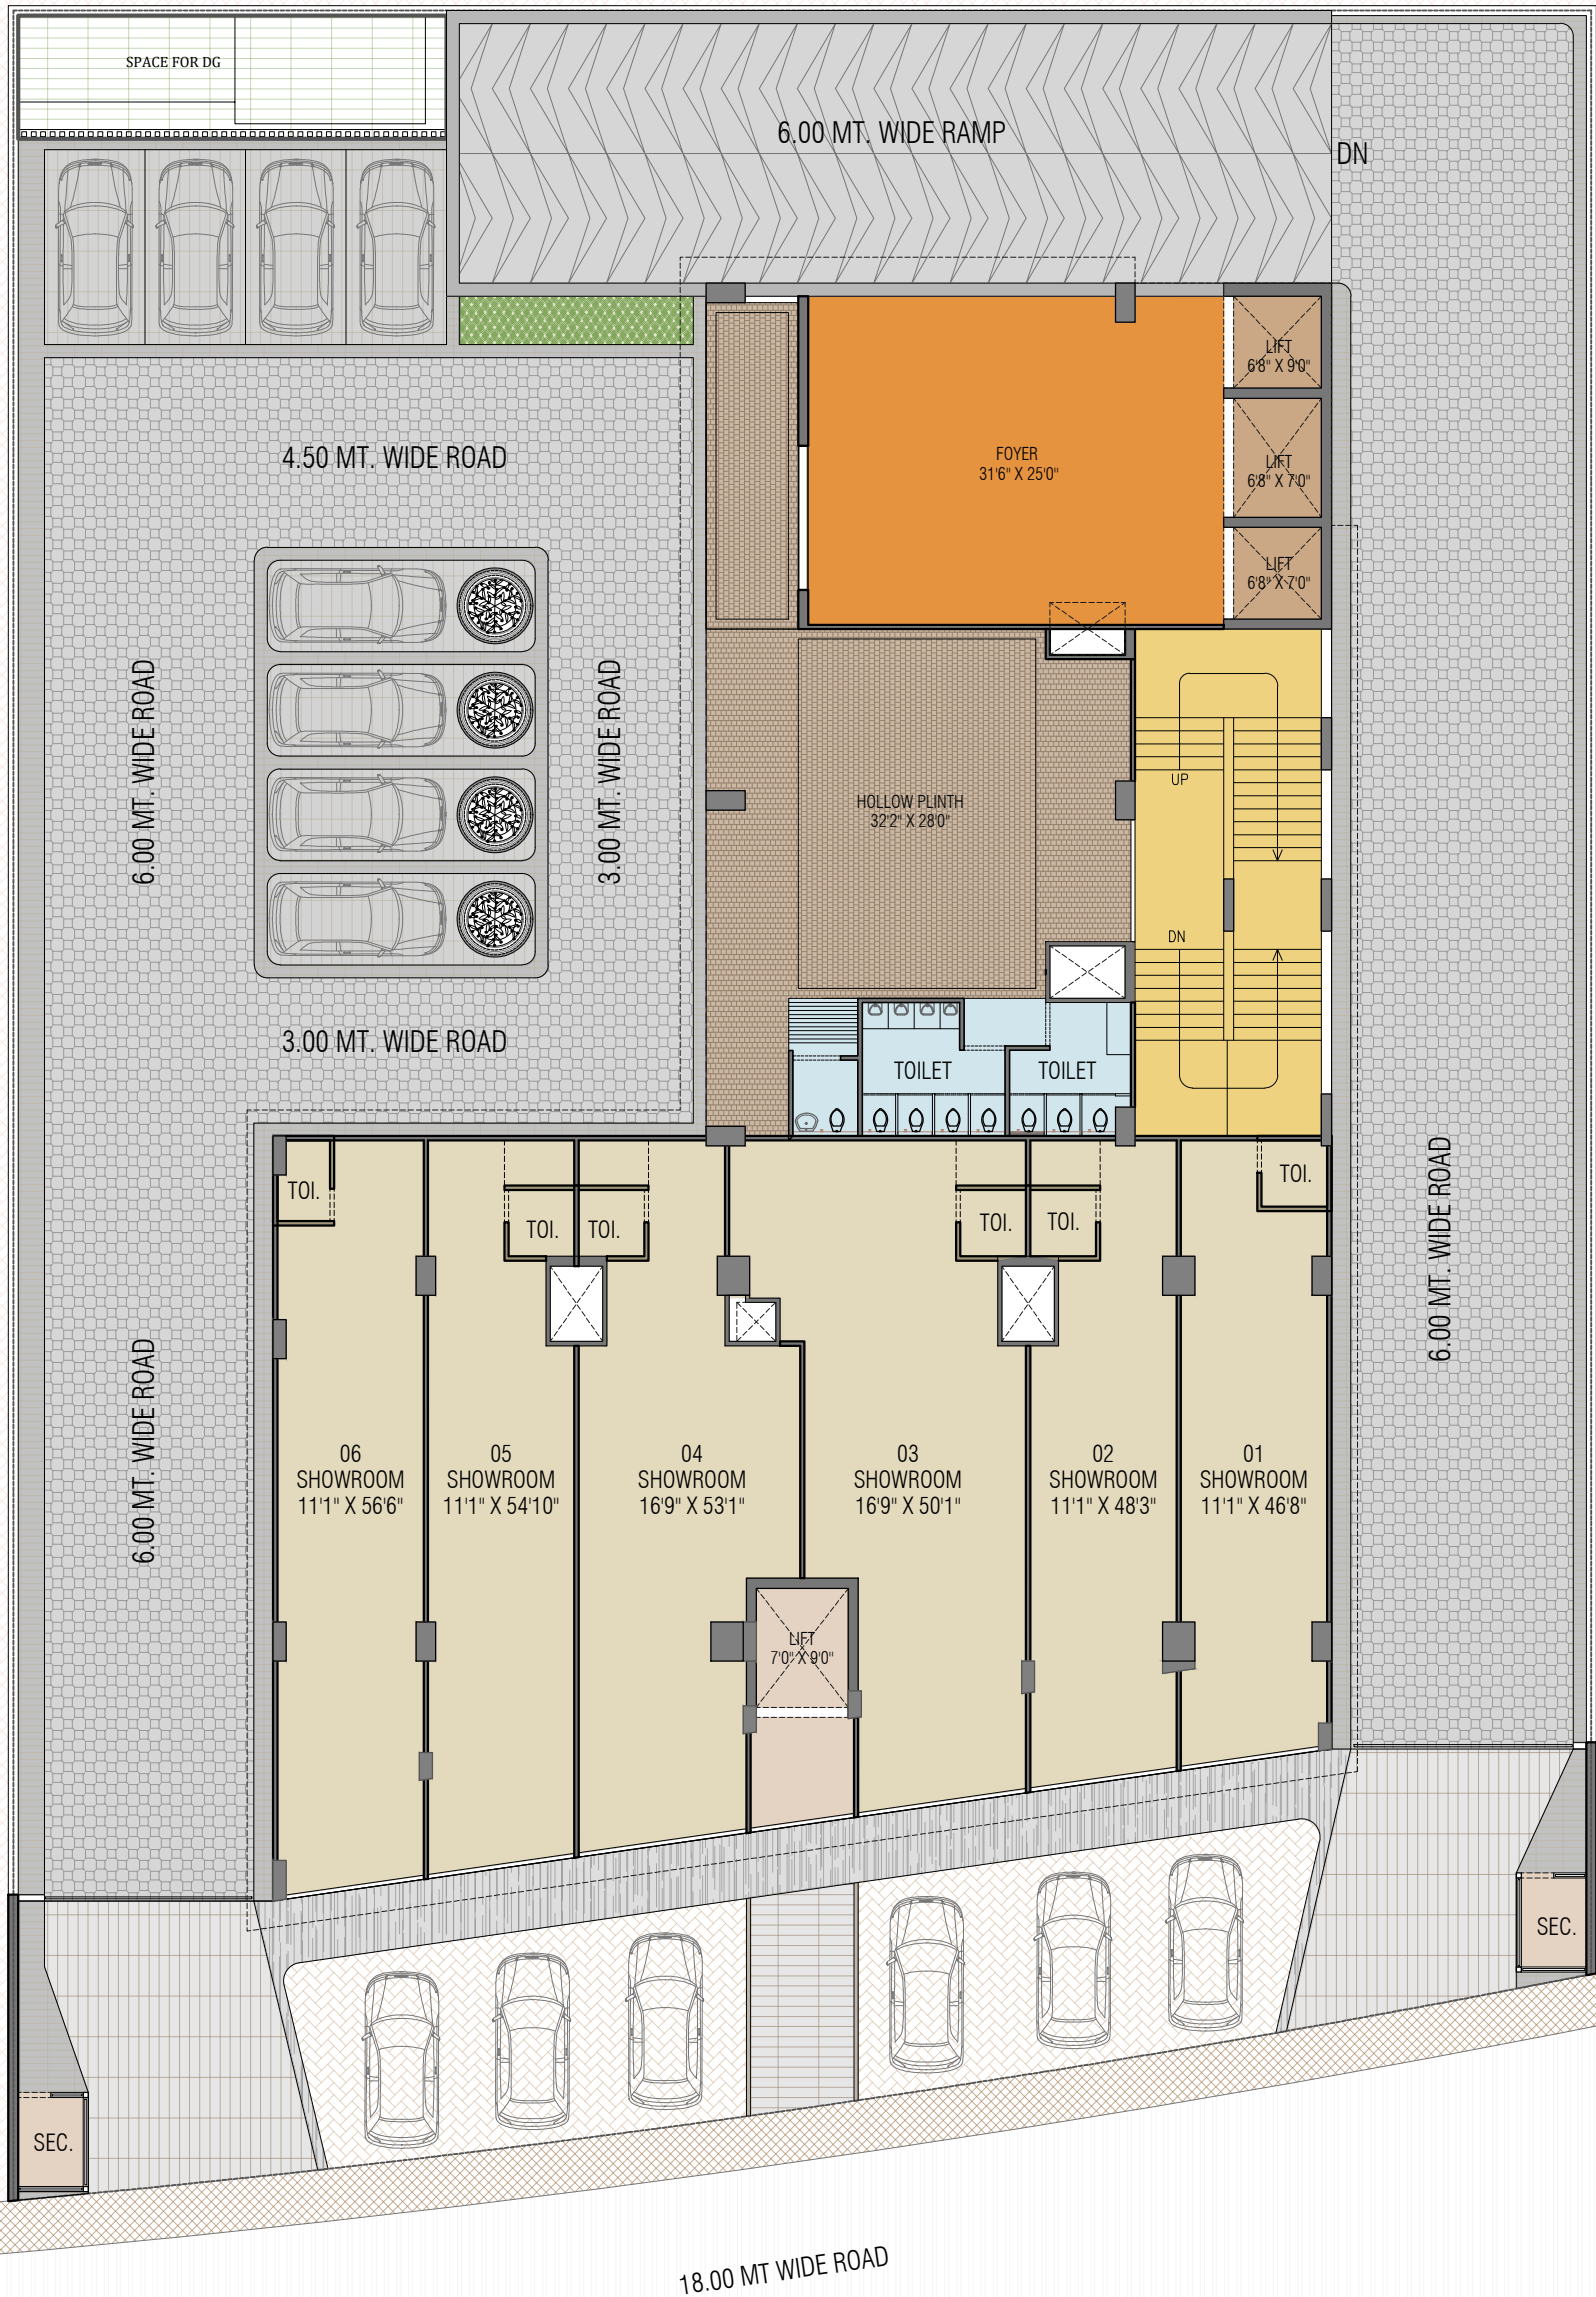

**GROUND FLOOR PLAN
PROPOSED COMMERCIAL COMPLEX AT AHMEDABAD**

FOR REVIEW
DATE: 30-07-2022
e:contact@hma.one

mansi shah
ARCHITECTS

Disclaimer: This drawing and the design data therein are the property of Mansi Shah Architects. They and the data therein are not to be used, copied, reproduced, or otherwise disseminated without the prior written consent of Mansi Shah Architects. Any use of this drawing for any purpose other than that intended by Mansi Shah Architects is strictly prohibited. Mansi Shah Architects is not responsible for any errors or omissions in this drawing. 




3RD FLOOR PLAN
PROPOSED COMMERCIAL COMPLEX AT AHMEDABAD

FOR REVIEW
DATE: 30-07-2022
e:contact@hma.one

mansi shah
ARCHITECTS


Disclaimer: This drawing and the design data therein are the property of Mansi Shah Architects. They and the data therein are not to be used, copied, reproduced, or otherwise disseminated without the prior written consent of Mansi Shah Architects. Any use of this drawing for any purpose other than that intended by Mansi Shah Architects is strictly prohibited. Mansi Shah Architects is not responsible for any errors or omissions in this drawing. 

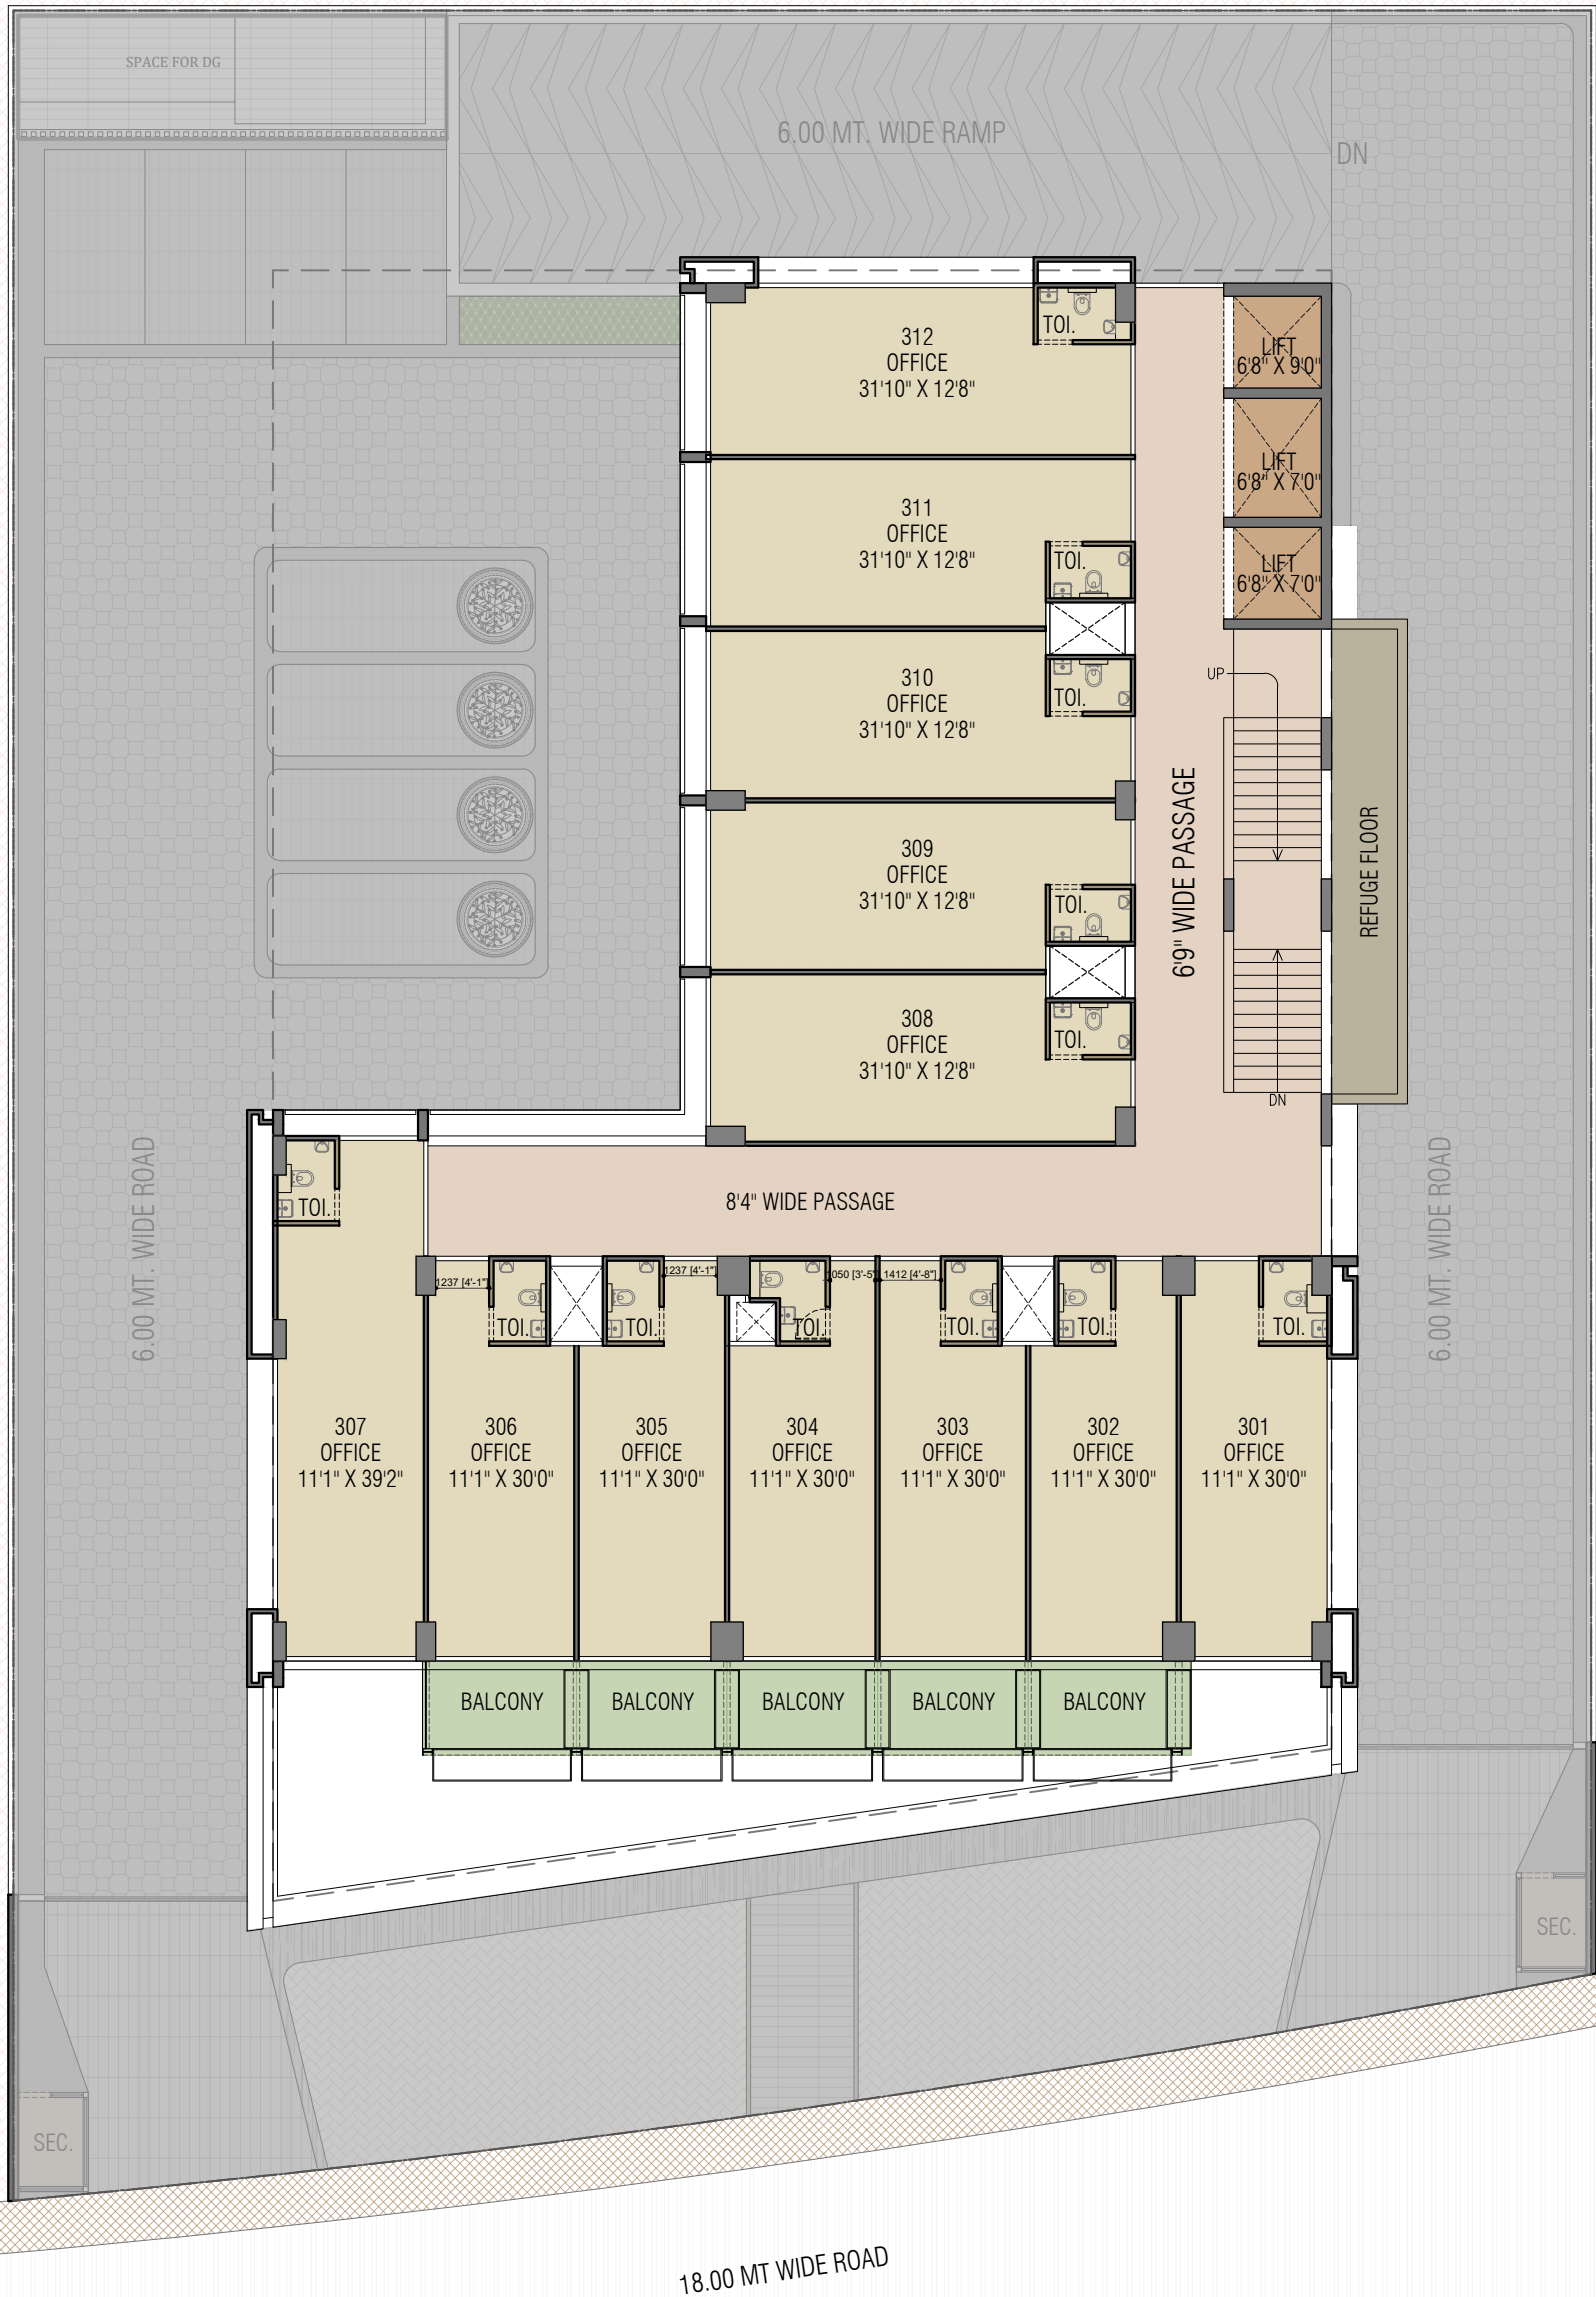

4TH TO 12TH TYPICAL FLOOR PLAN
PROPOSED COMMERCIAL COMPLEX AT AHMEDABAD

FOR REVIEW
DATE: 30-07-2022
e:contact@hma.one

mansi shah
ARCHITECTS

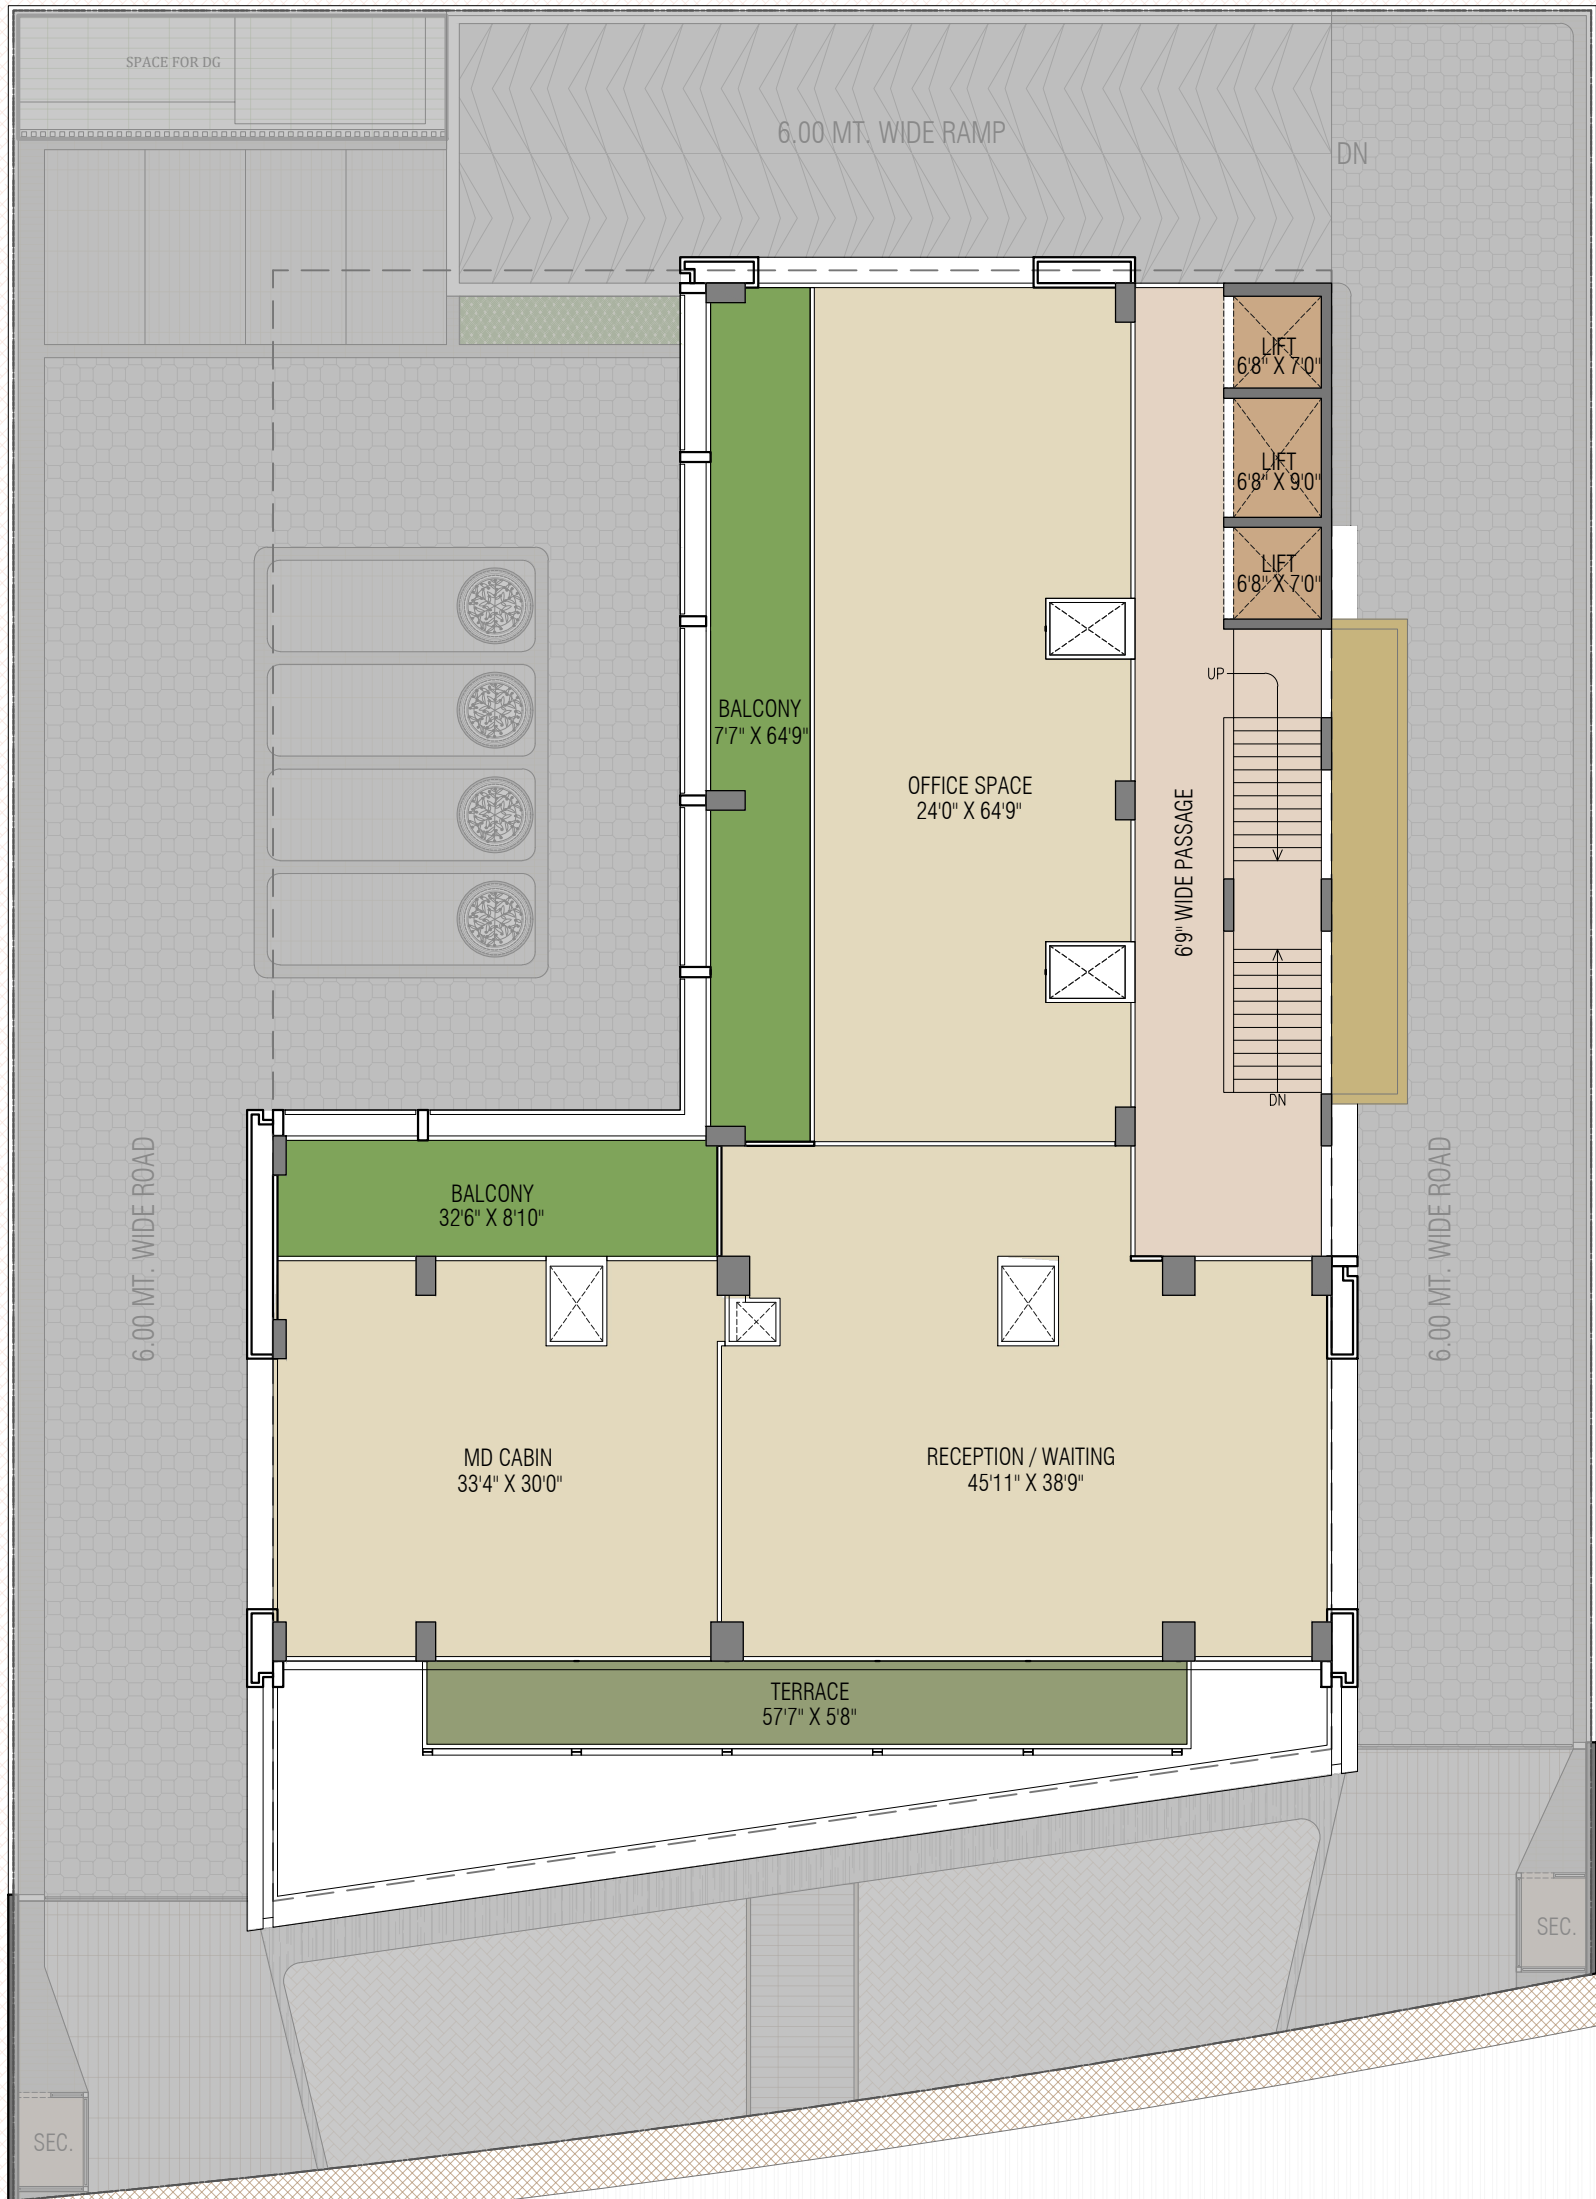

Disclaimer: This drawing and the design data therein are the property of Mansi Shah Architects. They are merely loaned and will neither be reproduced, copied, loaned, exhibited nor used except in the limited way and private use as permitted by any written consent given by Mansi Shah Architects to the borrower.



**13TH FLOOR PLAN
PROPOSED COMMERCIAL COMPLEX AT AHMEDABAD**

FOR REVIEW
DATE: 30-07-2022
e:contact@hma.one

mansi shah
ARCHITECTS

Disclaimer: This drawing and the design/data therein are the property of Mansi Shah Architects. They are merely loaned and will neither be reproduced, copied, loaned, exhibited nor used except in the limited way and private use as permitted by any written consent given by Mansi Shah Architects to the borrower.

mansishah
ARCHITECTS

e:contact@hma.one
1215, Sun Avenue One,
Shyamal-Manekbaug Rd,
Ahmedabad - 380 006